


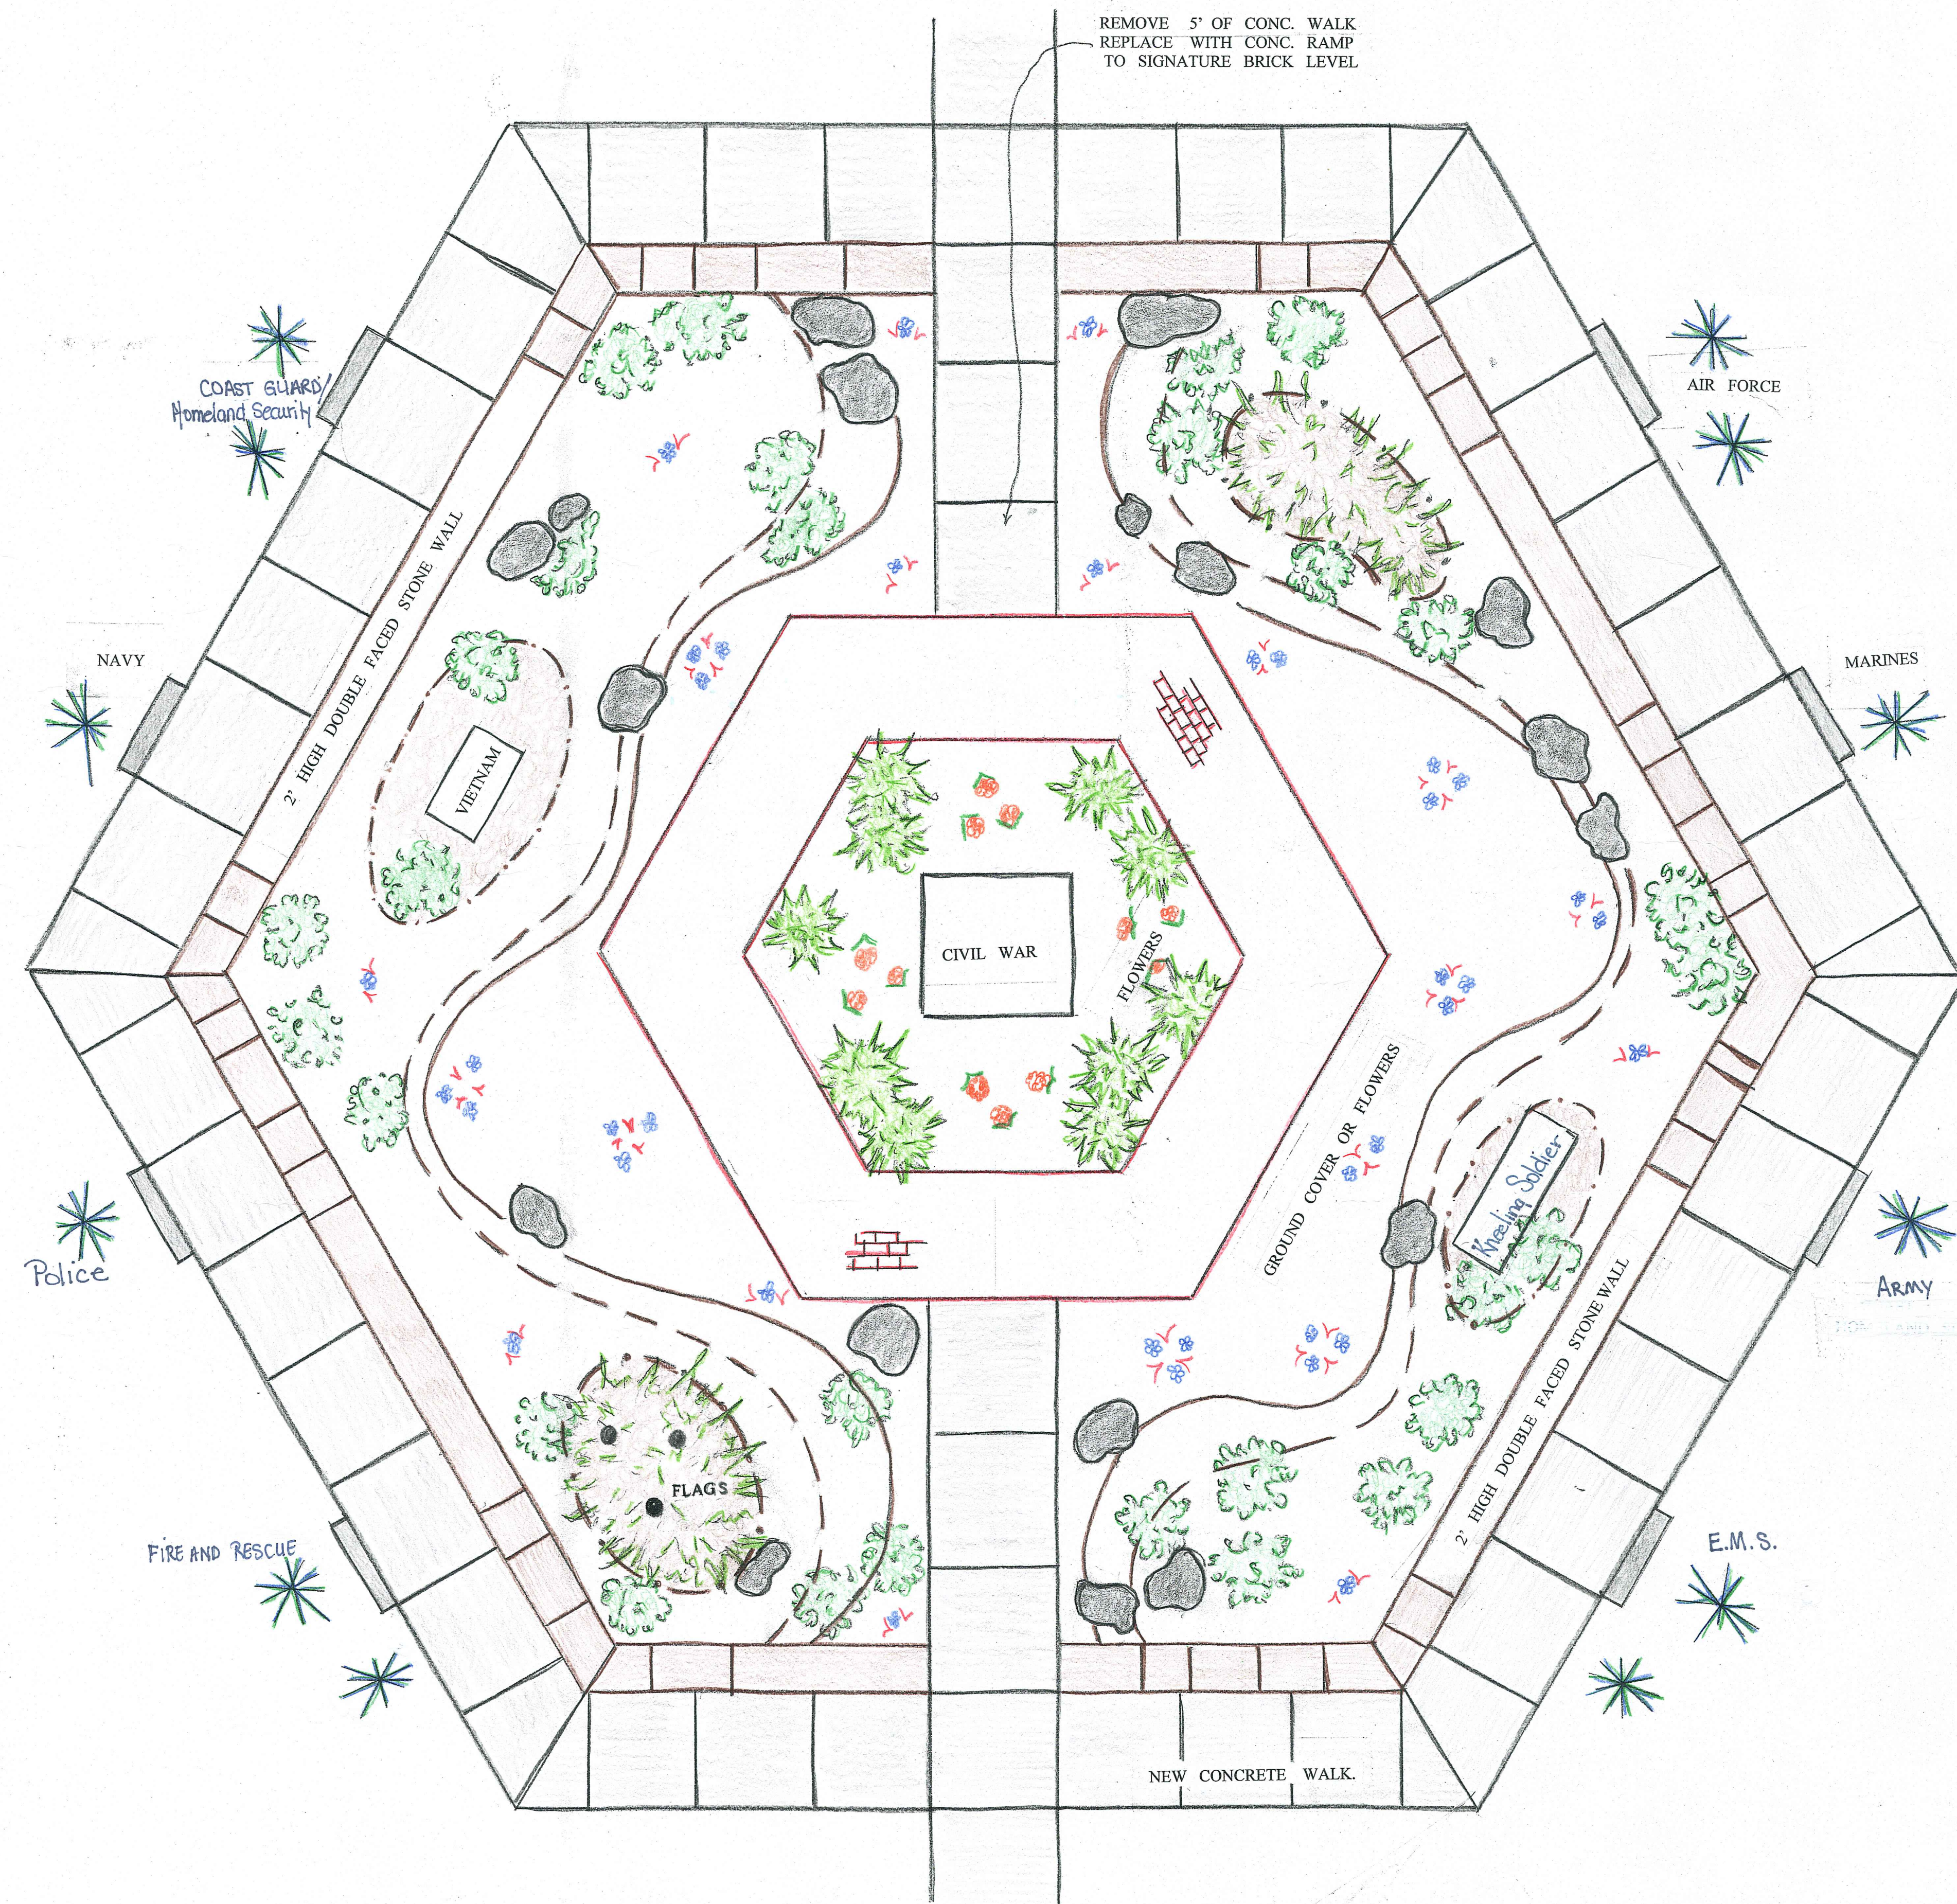

KEY	
	LOW SPREADING JUNIPER [18]
	COTONEASTER D. CORAL BEAUTY [30]
	COLUMNAR BLUE SPRUCE [12]
	SIGNATURE BRICK WALK
	ONE FOOT GRADE LINWS
	SIX INCH GRADE LINES

NEW LONDON VETERAN'S MEMORIAL

r.j. stovicek & associates
DESIGN CONSULTANTS

5710 SOUTH ST. VERMILION, OHIO 44089
440-967-2385 • 216-407-4951

SCALE 1" = 4'	JOB
DRWN. BY	DATE 3/12/13